


Diagram showing new 'skins' applied to the existing building

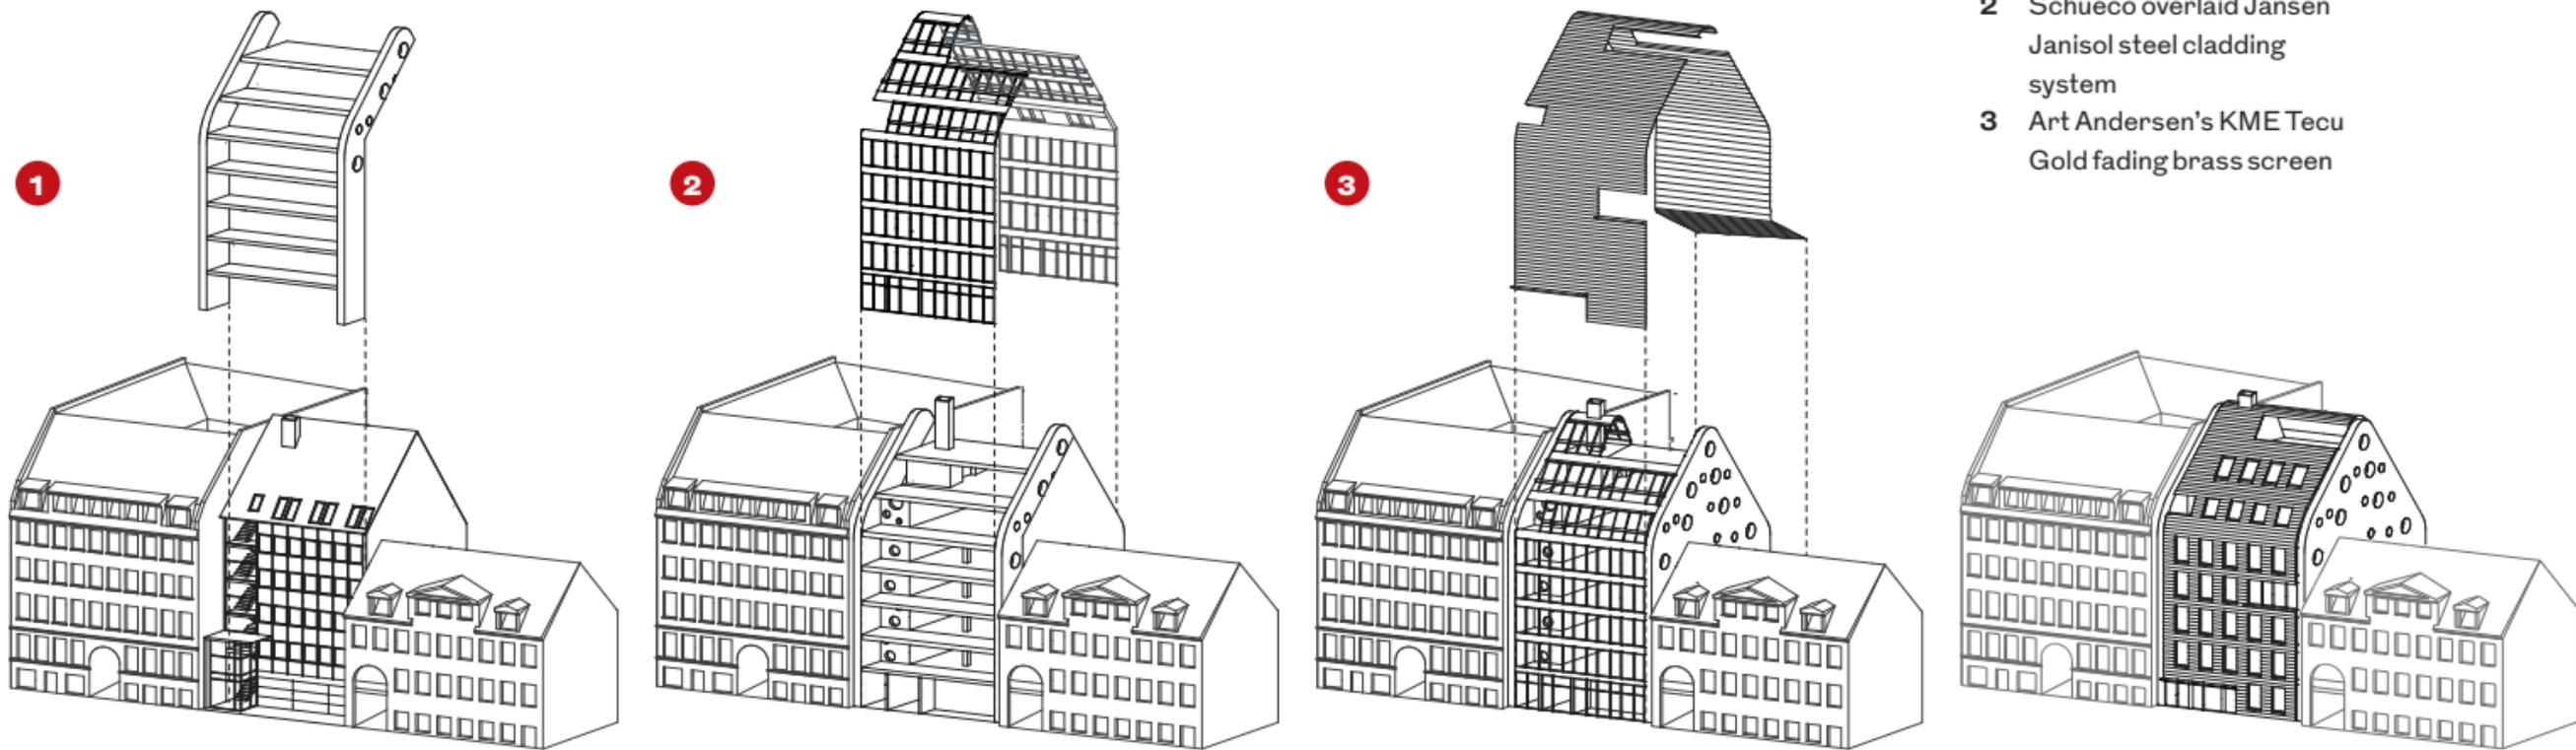

- 1** Concrete extension to original facade to line up with the street
- 2** Schueco overlaid Jansen Janisol steel cladding system
- 3** Art Andersen's KME Tecu Gold fading brass screen