


Section through earth bank and pond wall

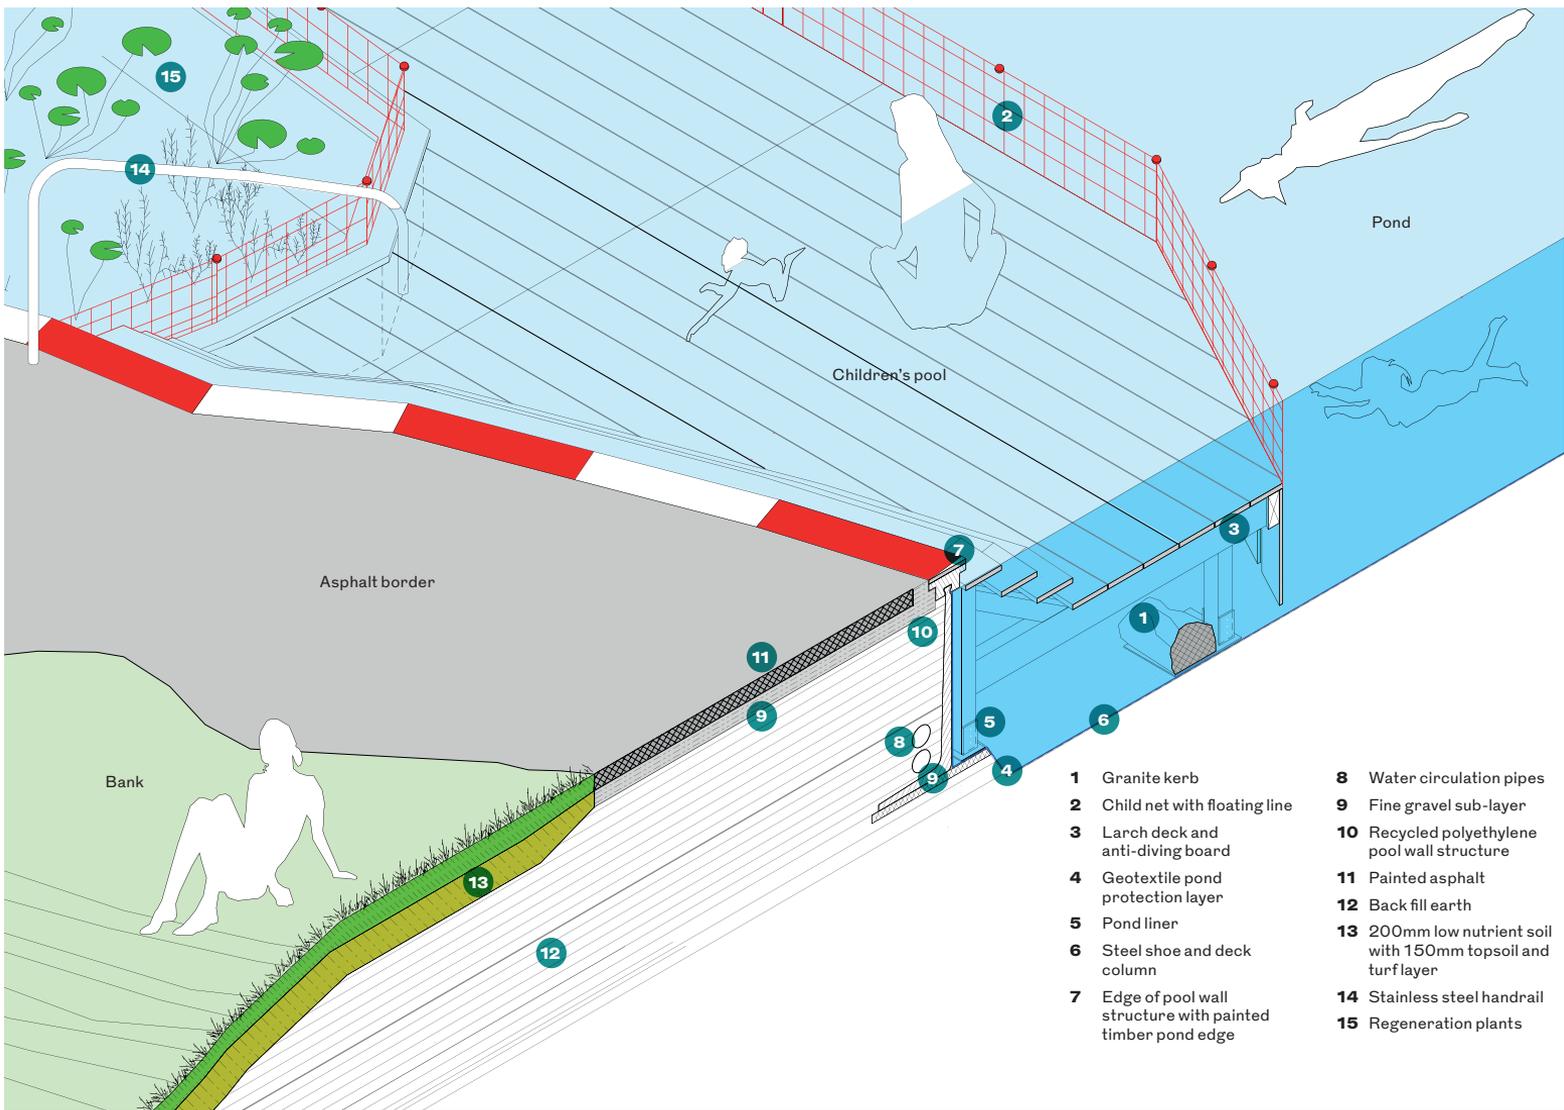

- | | |
|---|--|
| 1 Granite kerb | 8 Water circulation pipes |
| 2 Child net with floating line | 9 Fine gravel sub-layer |
| 3 Larch deck and anti-diving board | 10 Recycled polyethylene pool wall structure |
| 4 Geotextile pond protection layer | 11 Painted asphalt |
| 5 Pond liner | 12 Back fill earth |
| 6 Steel shoe and deck column | 13 200mm low nutrient soil with 150mm topsoil and turf layer |
| 7 Edge of pool wall structure with painted timber pond edge | 14 Stainless steel handrail |
| | 15 Regeneration plants |