


A House For Essex - First Floor Plan

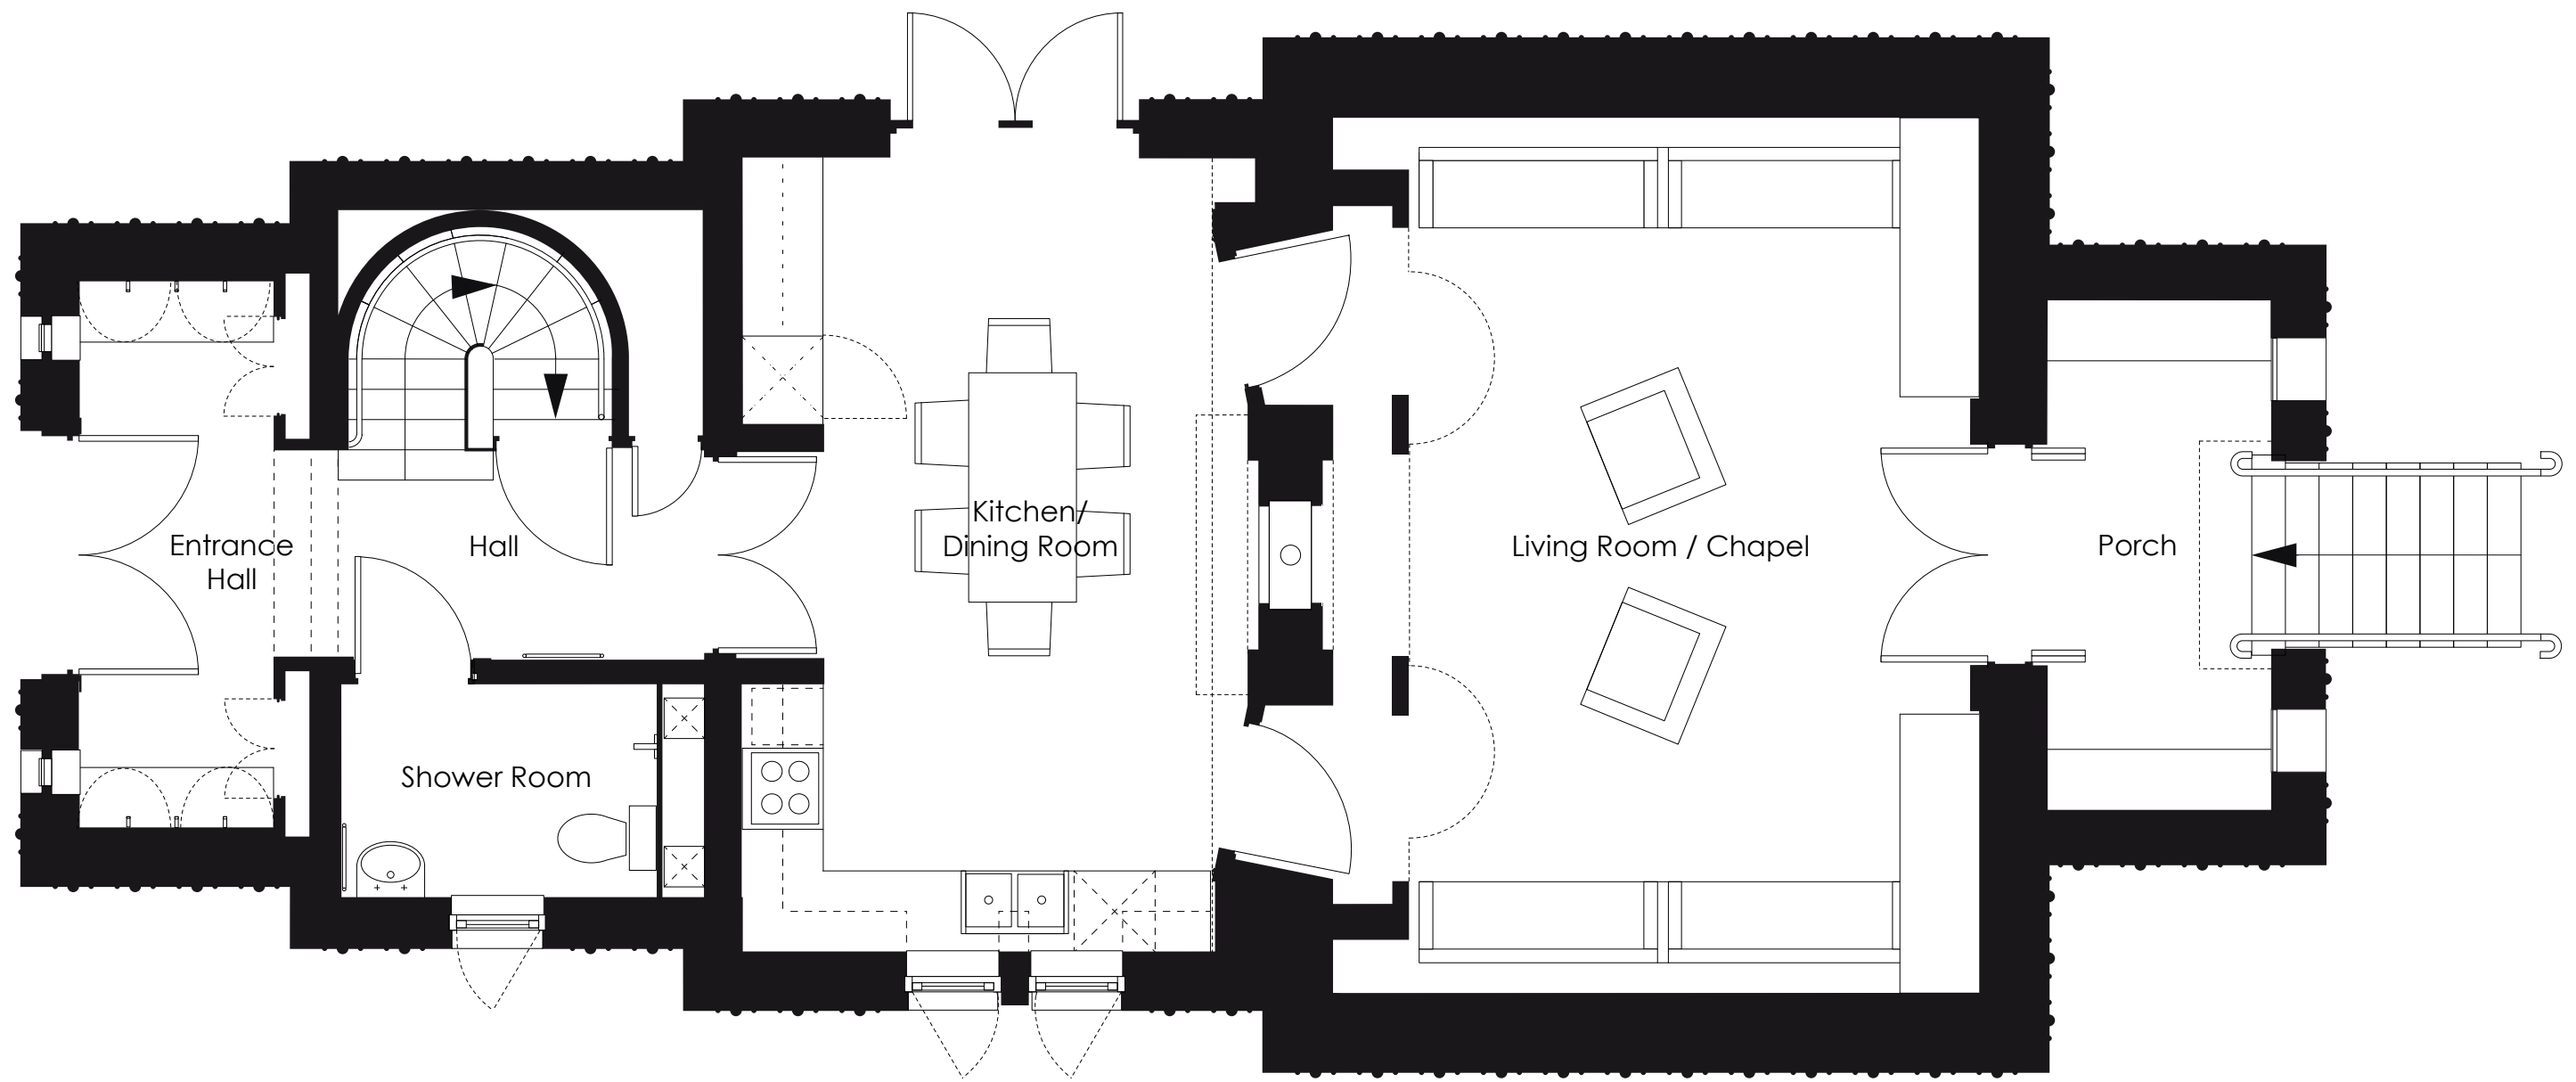

A House For Essex - Ground Floor Plan